

# Site Access / Entrance



**Access from A77 at Shalloch Mill**  
 Abnormal loads will turn left from the A77 onto the minor road.

Due to the size of the components, the bell mouth of the junction will require widening with a new over-run and over-sail area requiring to be constructed in the field opposite the residential boundary.

To accommodate the over-sail area, the electricity pole closest to the existing junction and the street bollards will be relocated.




**Road Widening**

The roadway will require widening to 5m through this section to comply with turbine manufacturer guidelines.

The yard behind the residential property will be required to achieve the transit. The vegetation on the opposite side of the road will need to be trimmed back.

The roadway leading from the residential property will be widened to 5m and at least one utility pole will need to be relocated.

Underground services in the widening area will be identified and protected.

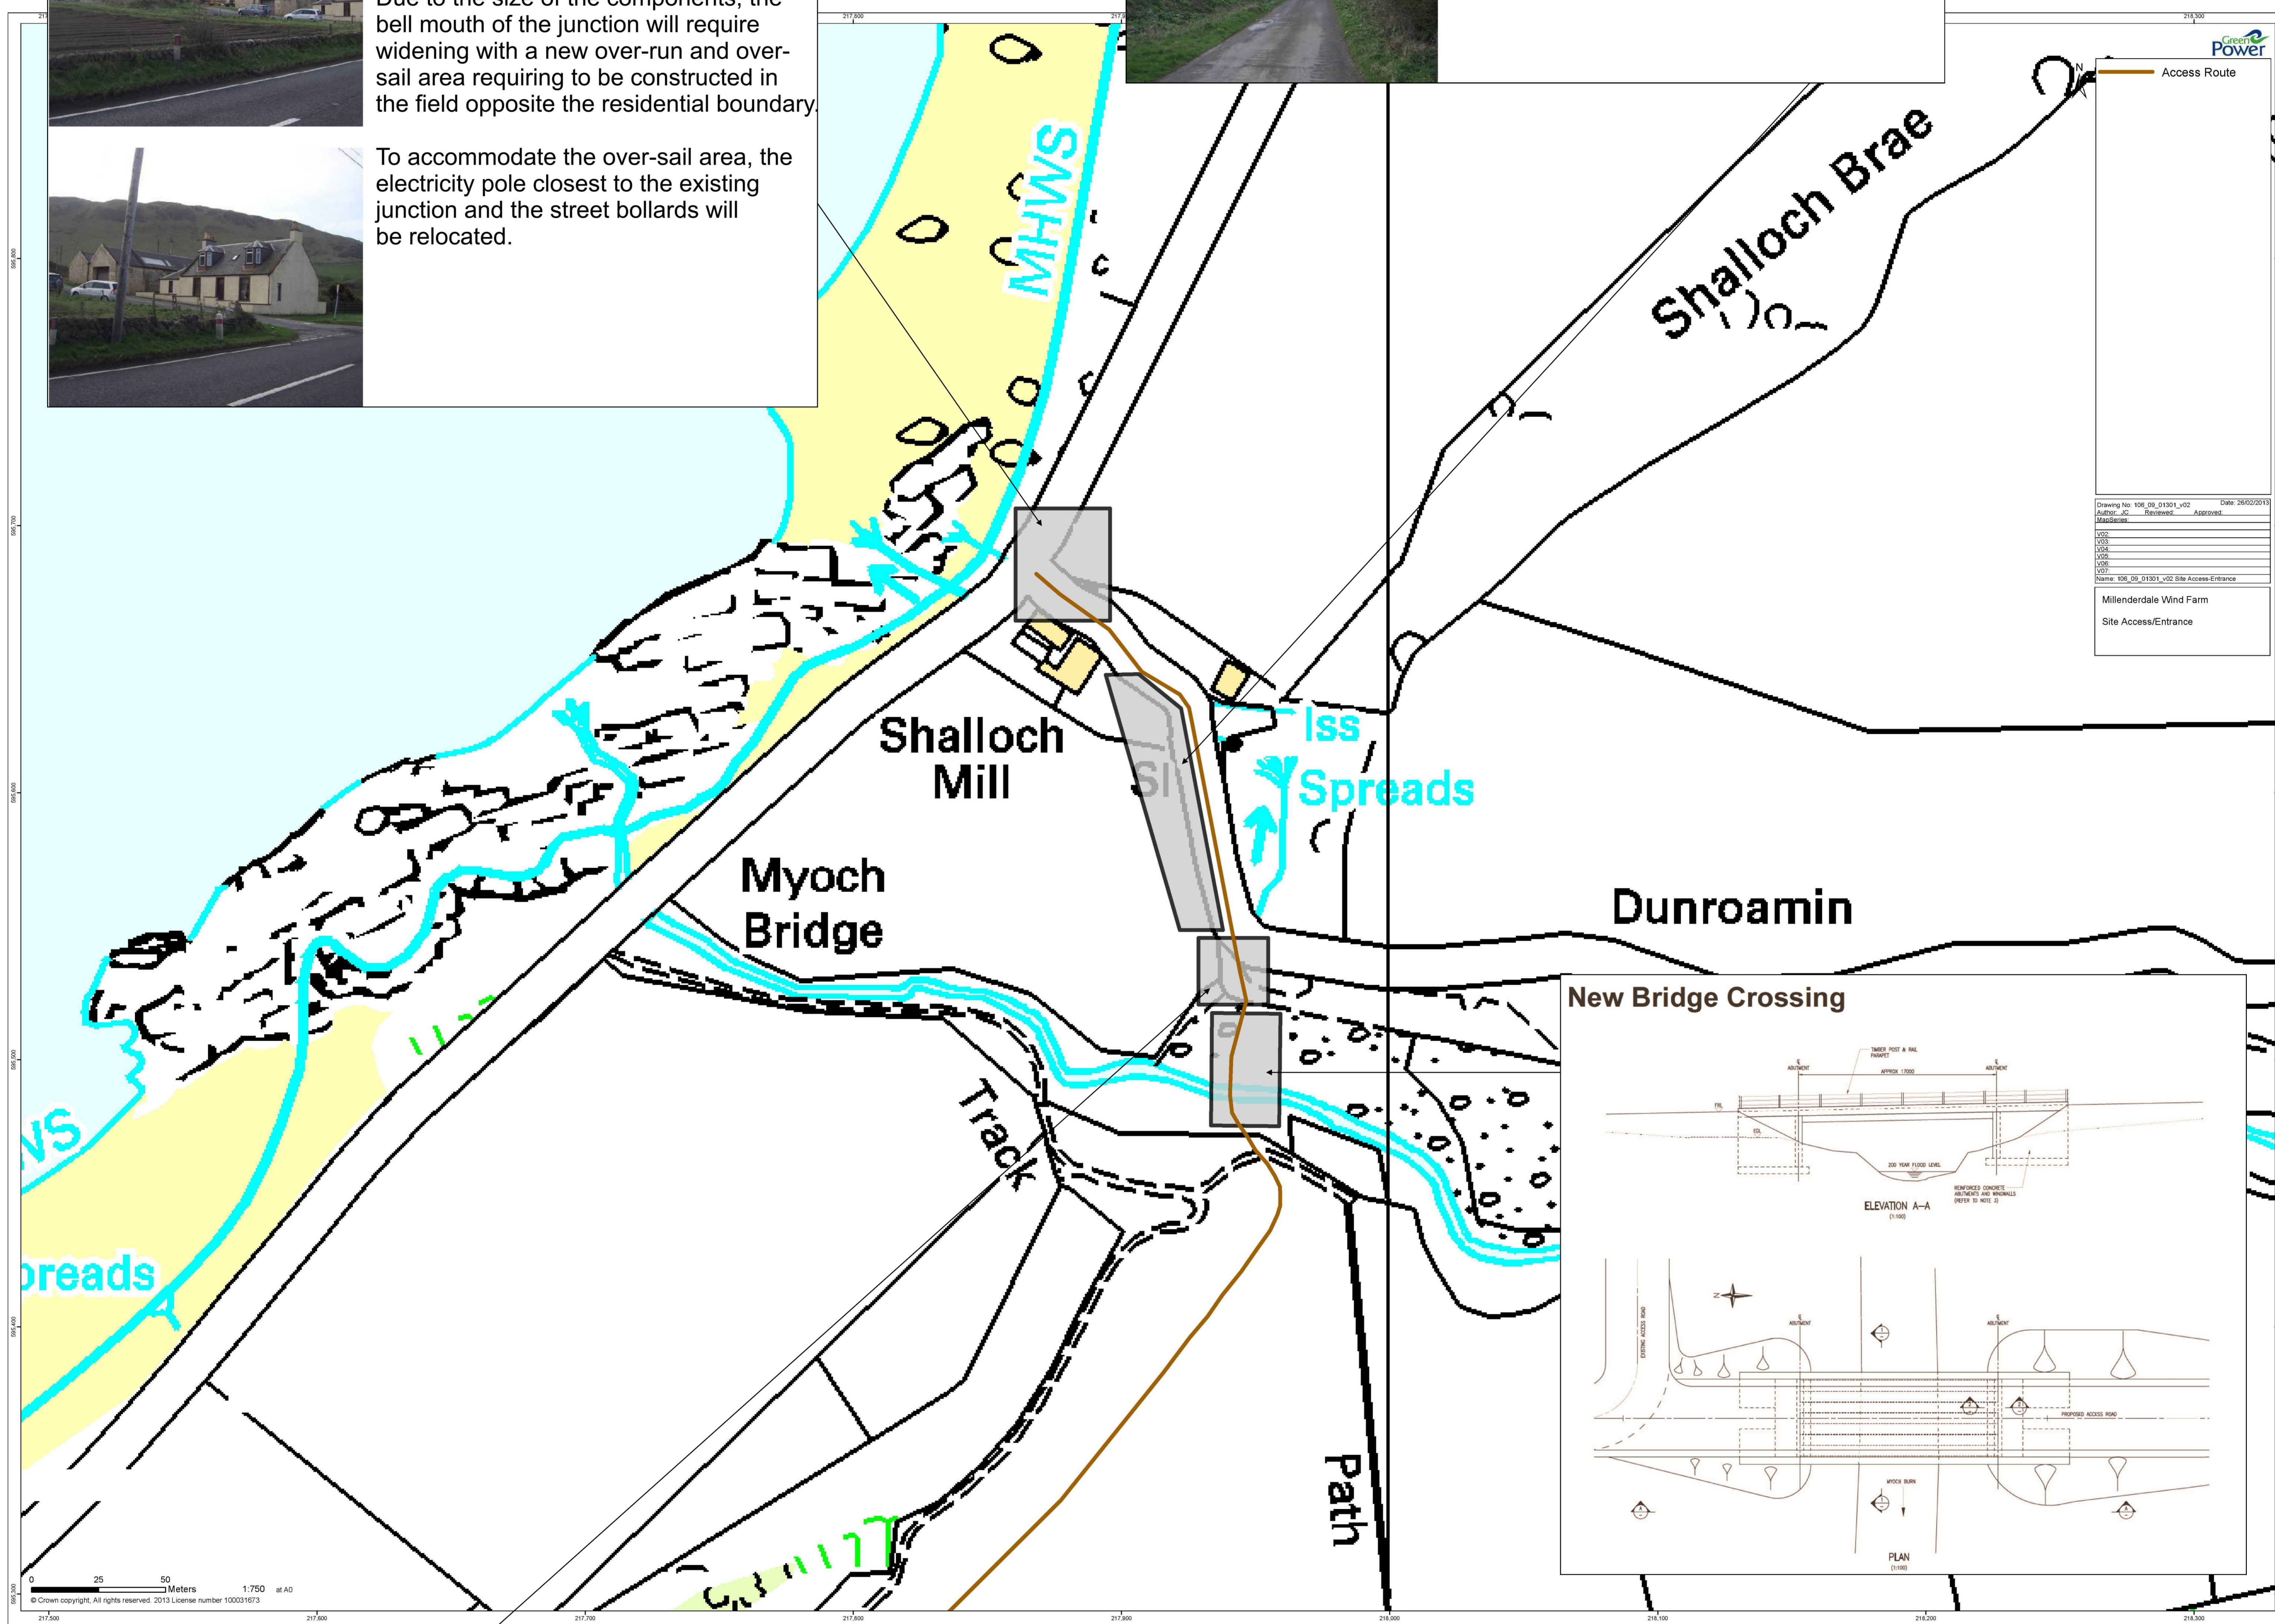

**Site Entrance**

The loads will turn right into the existing access. To enable this manoeuvre, the electricity pole, fence and other obstructions will be relocated.

